





PLANTA COBERTA. Nivell +18.52
E: 1/125




PLANTA SEGONA, TERCERA I QUARTA. (Practicalbe) Nivell +8.59 / +11.94 / +15.04
E: 1/125

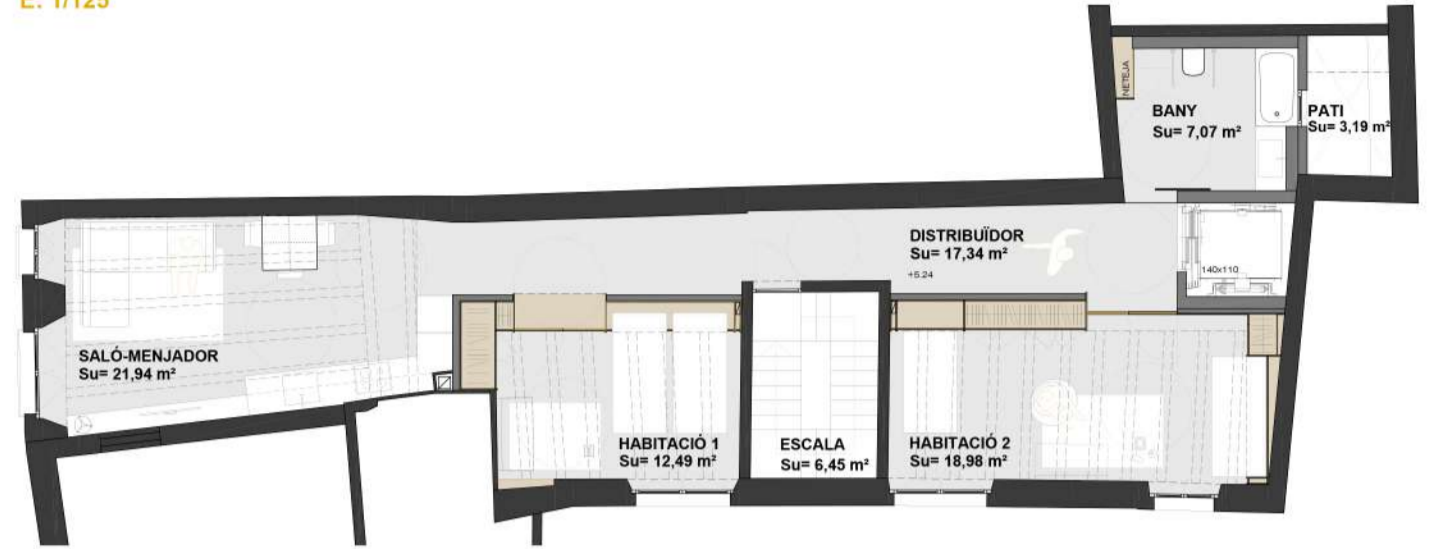

PLANTA PRIMERA. (Accessible) Nivell +5.24
E: 1/125

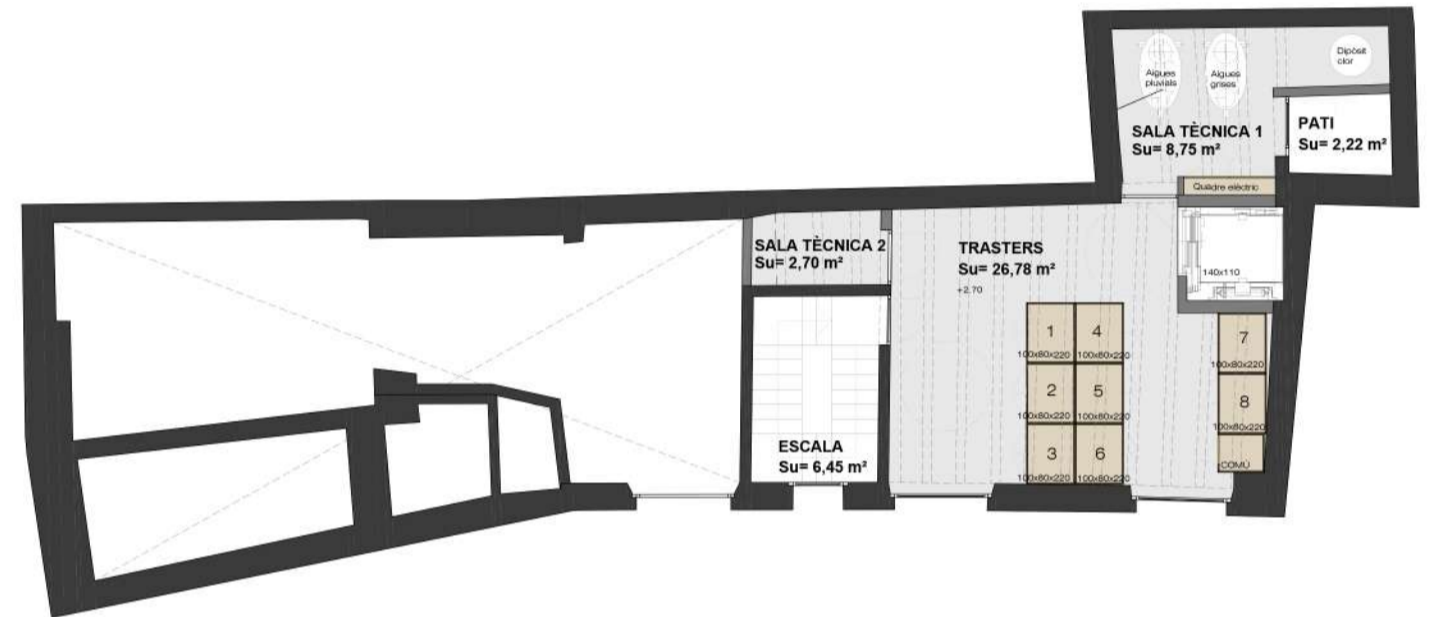

PLANTA ALTELL. Nivell +2.70
E: 1/125

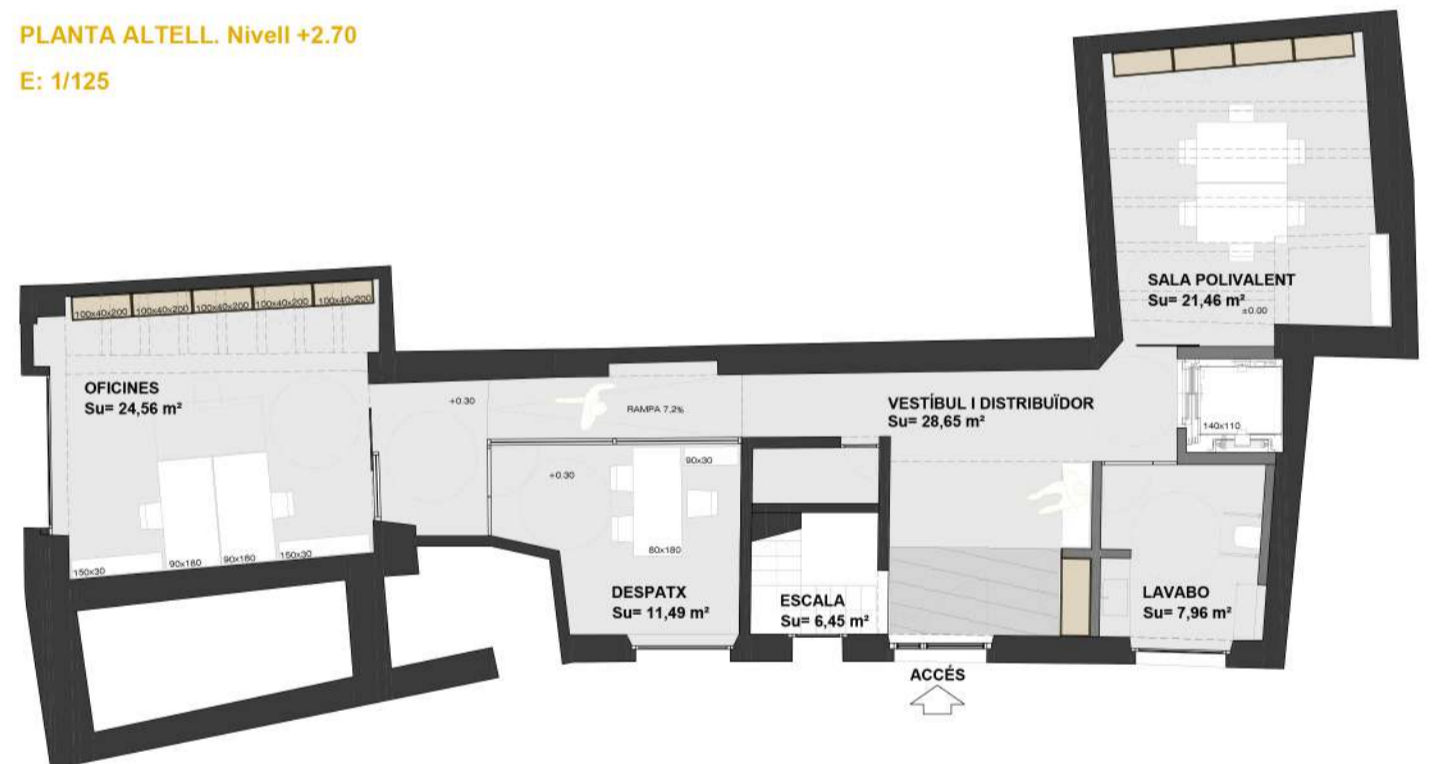

PLANTA BAIXA. Nivell ±0.00 / +0.30
E: 1/125

